


Cross Section A-A M 1:100


# List of Materials and Element Groups

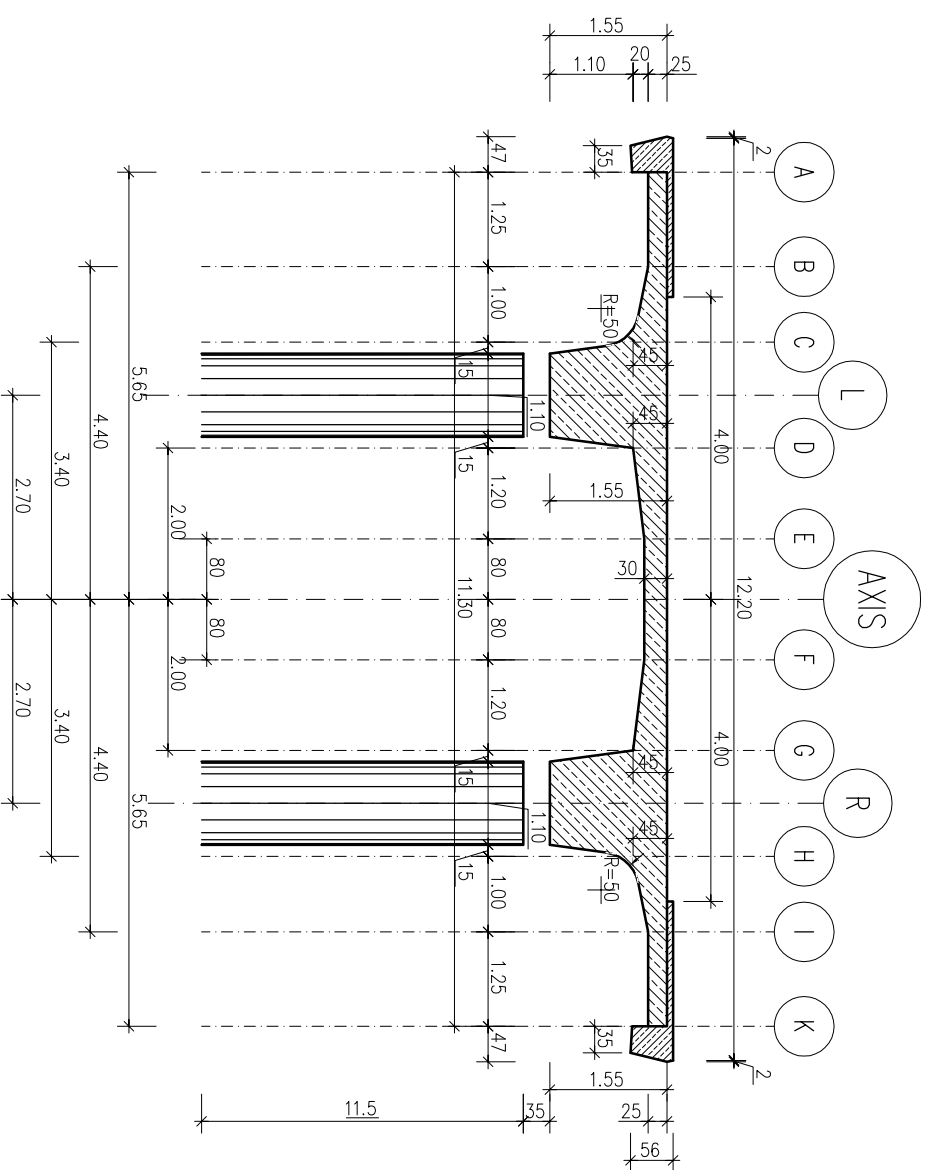

Material		
Beam	Concrete	C 40/50
	Reinforcement Steel	B 500B
Bridge Deck	Concrete	C 40/50
	Reinforcement Steel	B 500B
Pier	Concrete	C 30/37
	Reinforcement Steel	B 500B

$GAM = 0.0 \text{ kN/m}^3$


Cross Section Pier D 1100 mm

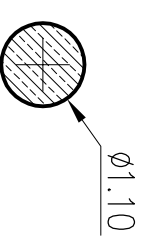

## Element Groups

Bridge Beams	GRP 1,2
Bridge Deck	GRP 3
Supporting Elements Axis 10	GRP 10
Supporting Elements Axis 20	GRP 20
Supporting Elements Axis 30	GRP 30

Top View M 1:100

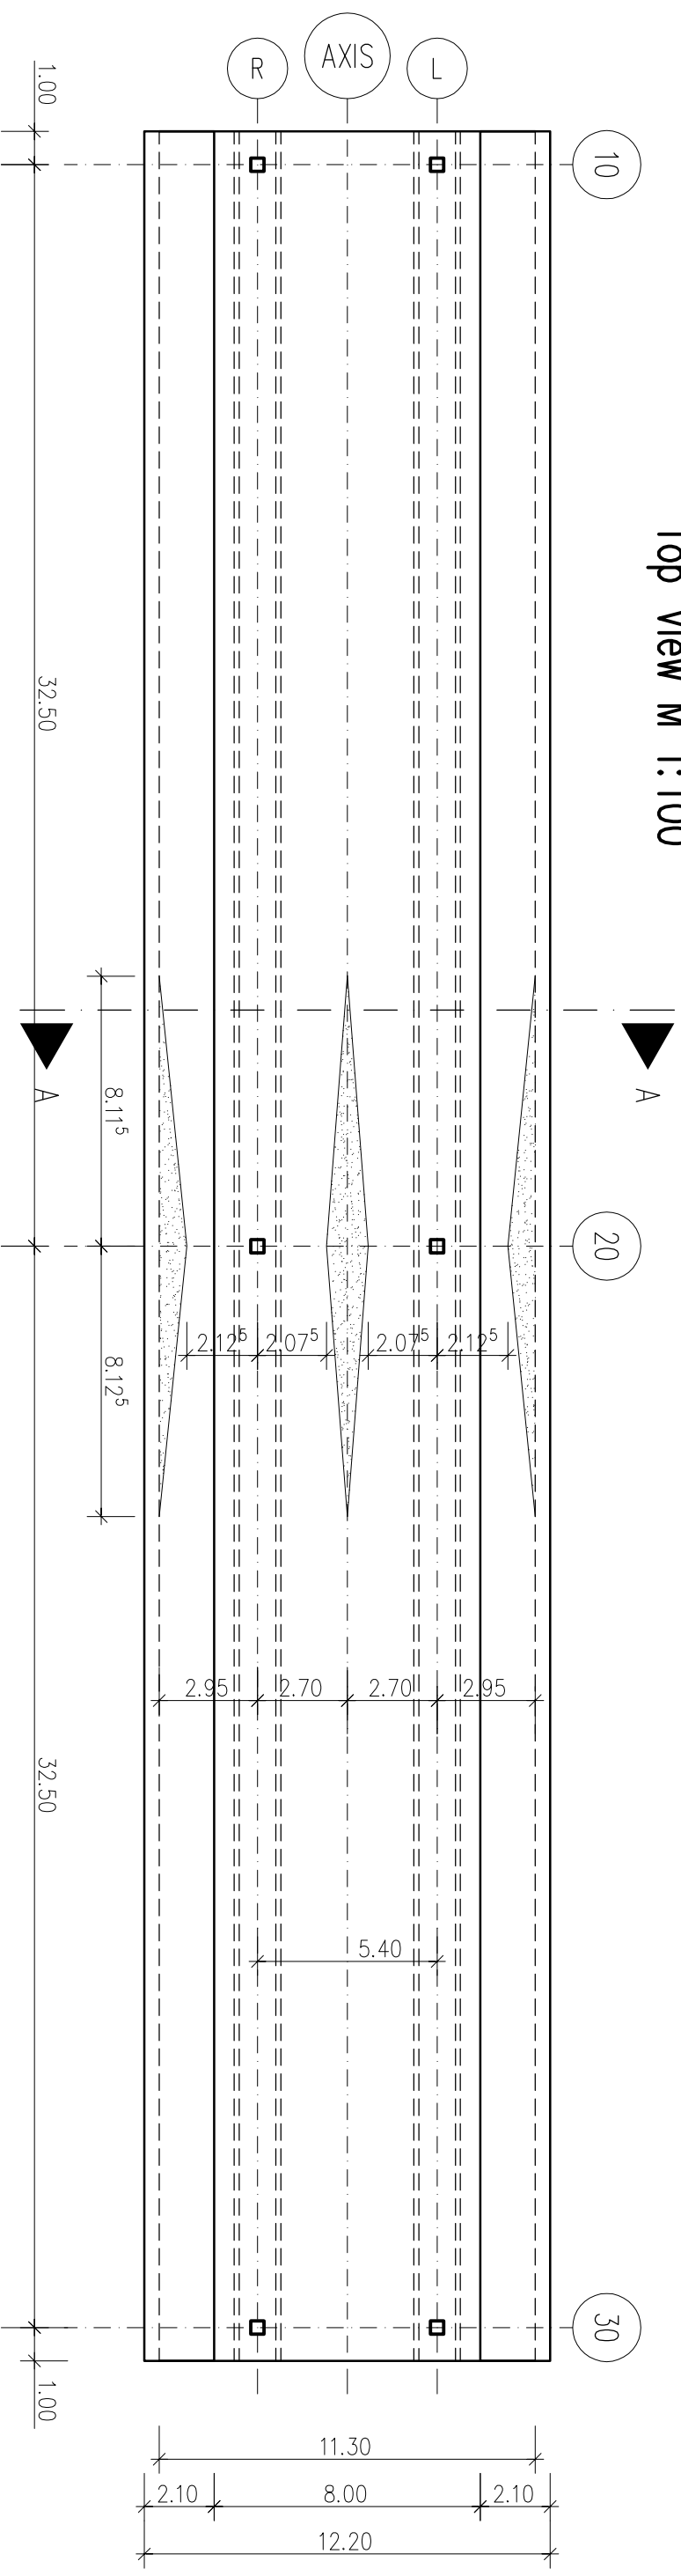[illegible]